



FILENAME: C:\Users\pyu\documents\c3d temporary file\AcPublish\_2724\j-typicals-V3.dwg  
 PLOTDATE: Jul 13, 2015 - 7:56am  
 PLOTTED BY: PYU

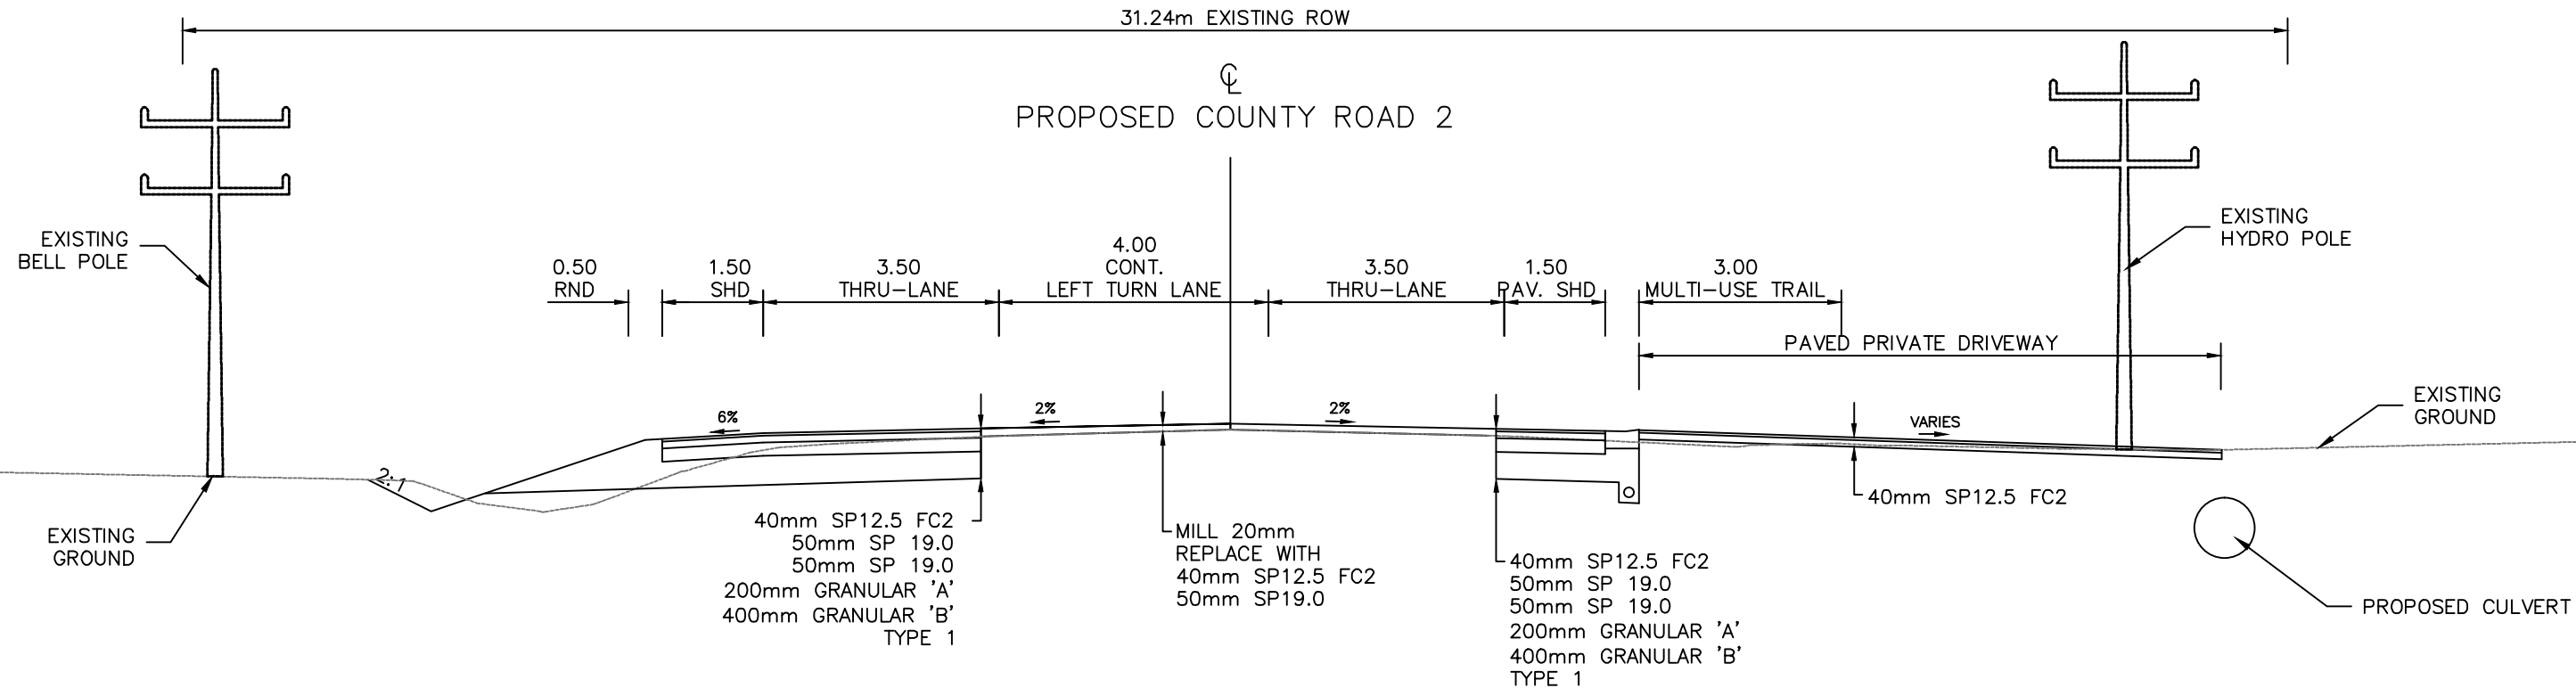

SECTION A-A  
 STATION 12+180

No.	DATE	REVISIONS	BY

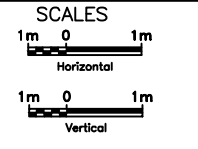


DESIGN P.Y
DRAWN P.Y
CHECKED A.R

TYPICAL  
 CROSS SECTION  
 County Road 2 Class EA

PLATE NO.  
 X-1

FILENAME: C:\Users\pyu\documents\c3d temporary file\AcPublish\_2724\j-typicals-V3.dwg  
 PLOTDATE: Jul 13, 2015 - 7:56am  
 PLOTTED BY: PYU

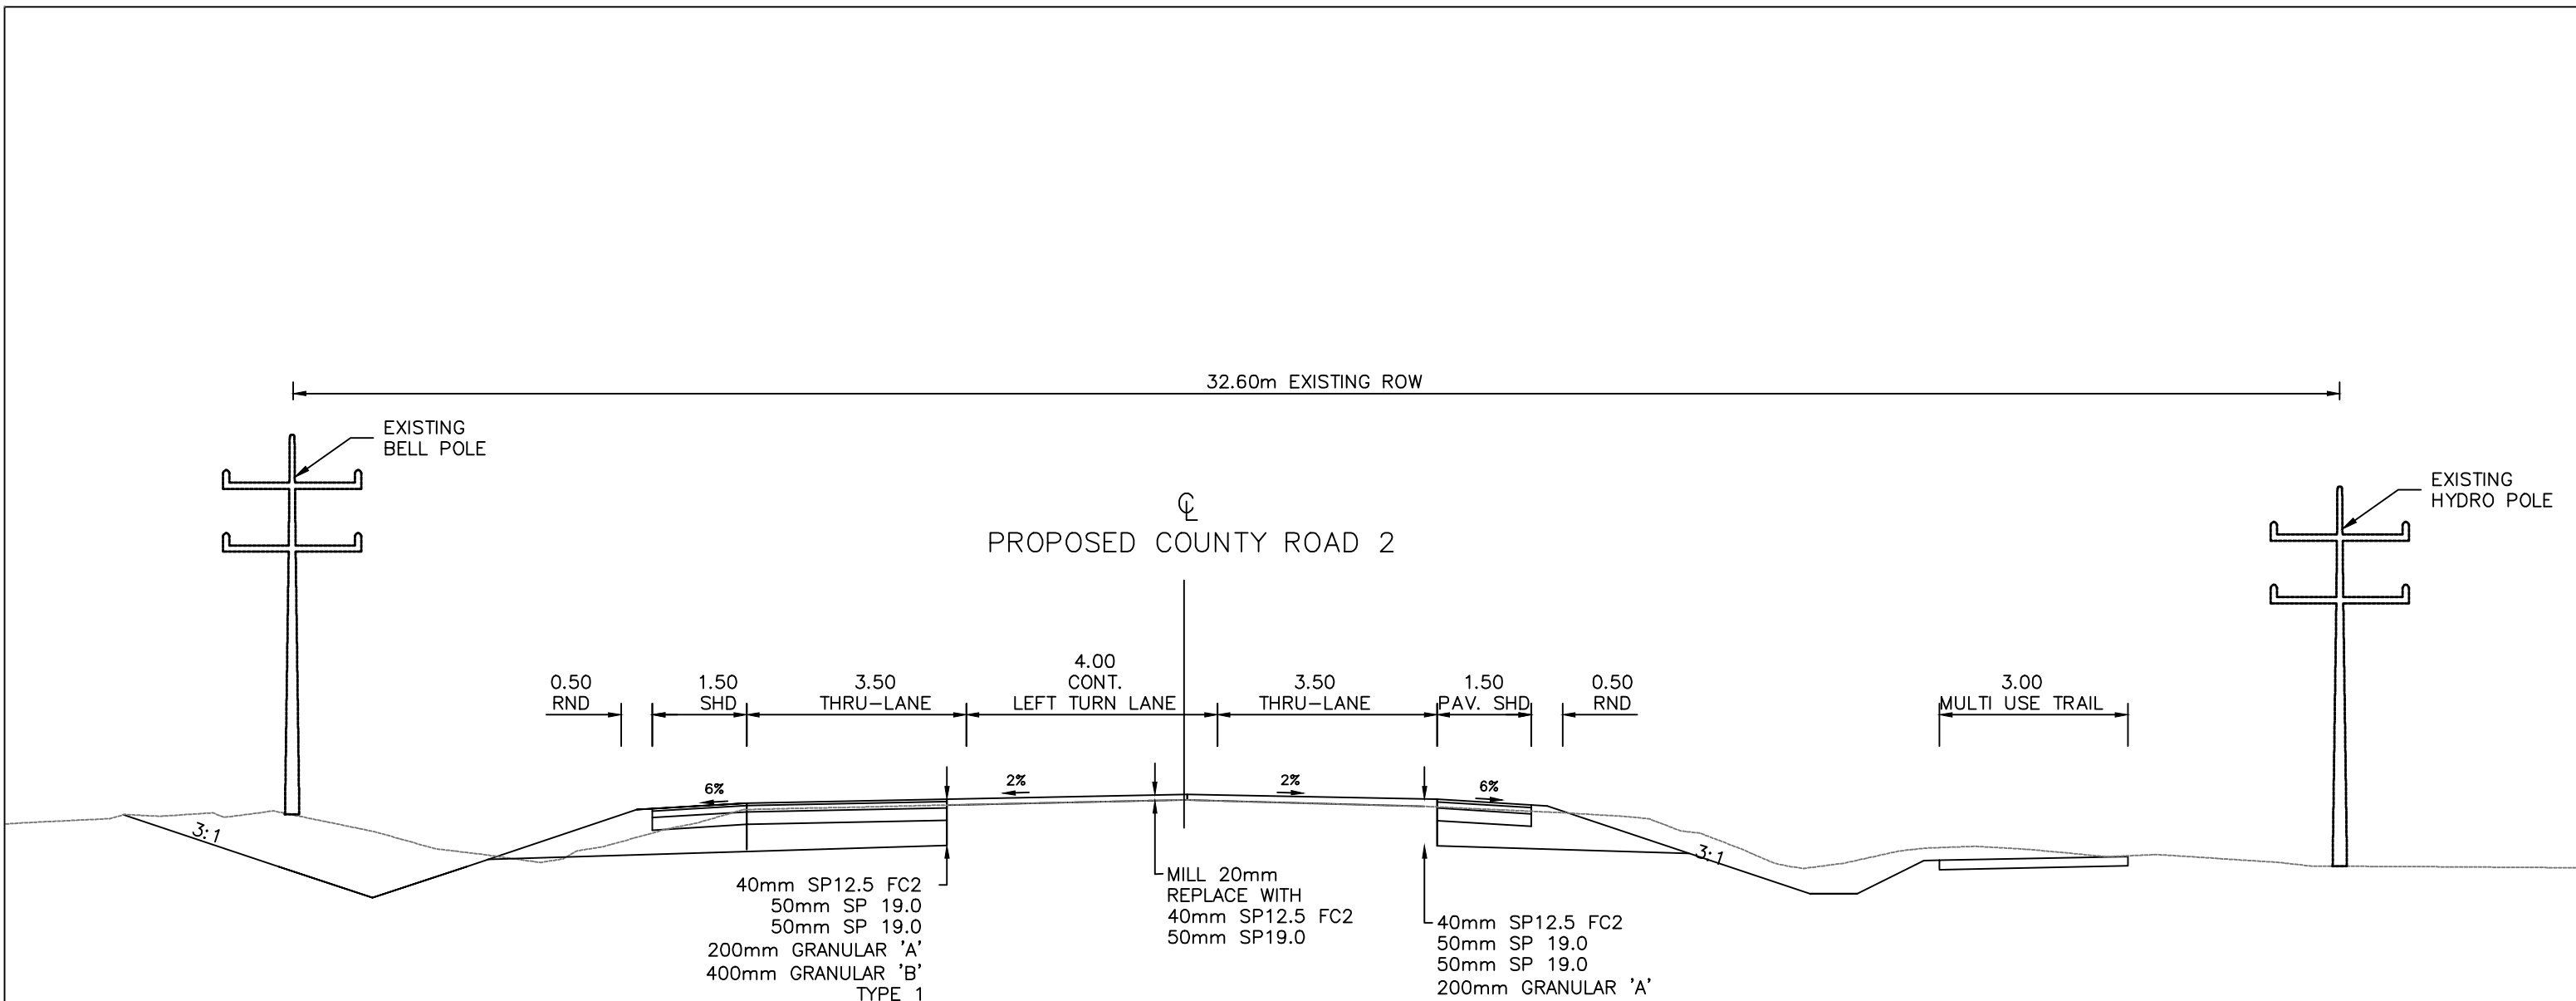


SECTION B-B  
 STATION 12+400

40mm SP12.5 FC2  
 50mm SP 19.0  
 50mm SP 19.0  
 200mm GRANULAR 'A'  
 400mm GRANULAR 'B'  
 TYPE 1

MILL 20mm  
 REPLACE WITH  
 40mm SP12.5 FC2  
 50mm SP19.0

40mm SP12.5 FC2  
 50mm SP 19.0  
 50mm SP 19.0  
 200mm GRANULAR 'A'  
 400mm GRANULAR 'B'  
 TYPE 1

No.	DATE	REVISIONS	BY

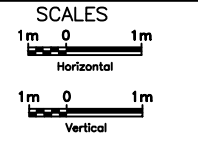


DESIGN P.Y
DRAWN P.Y
CHECKED A.R

TYPICAL  
 CROSS SECTION  
 County Road 2 Class EA


PLATE NO.  
 X-2

FILENAME: C:\Users\pyu\documents\c3d temporary file\AcPublish\_2724\i-typicals-V3.dwg  
 PLOTDATE: Jul 13, 2015 - 7:56am  
 PLOTTED BY: PYU

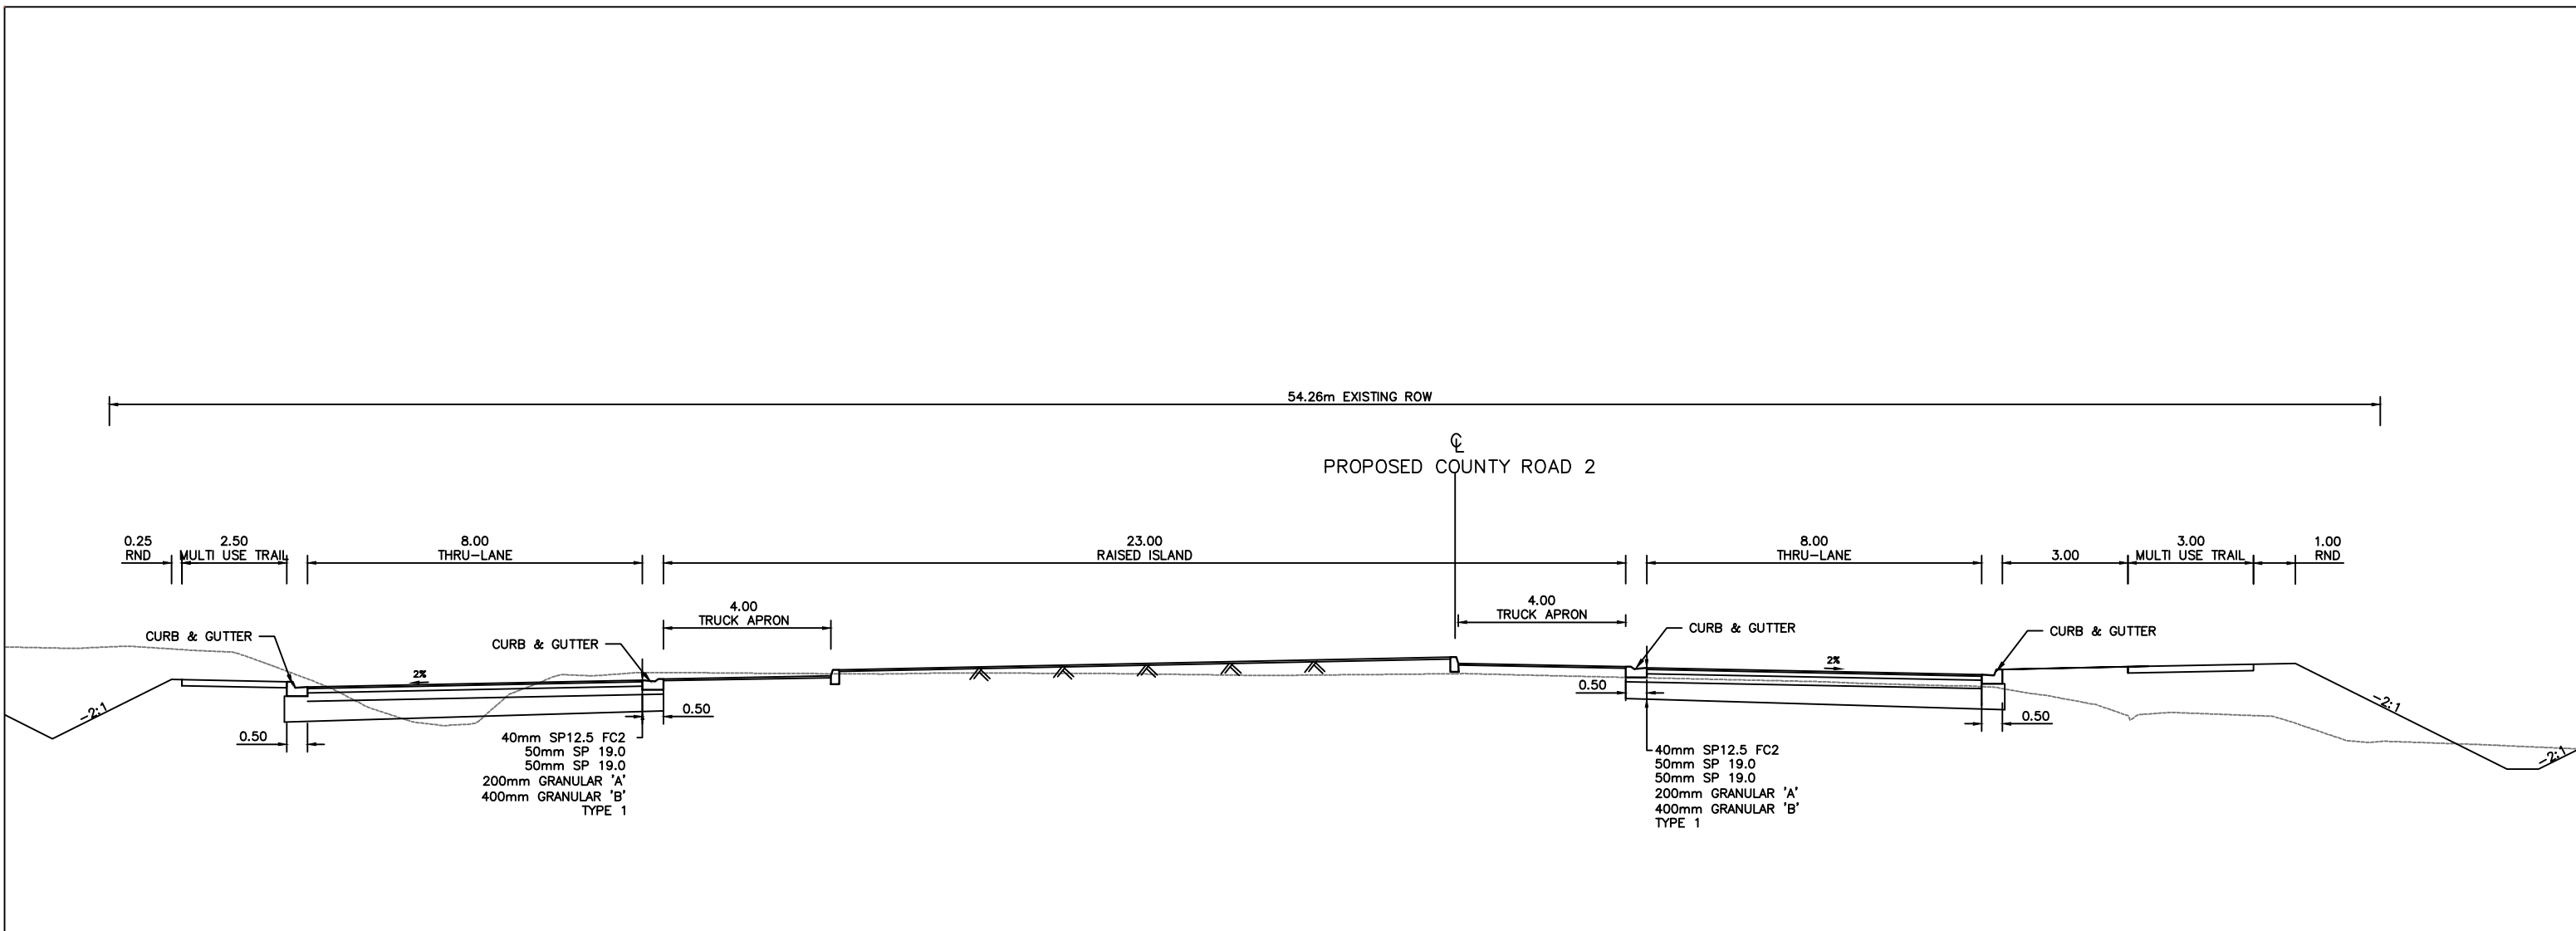

SECTION C-C  
 STATION 12+914

No.	DATE	REVISIONS	BY

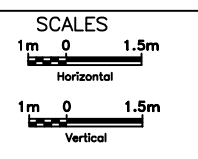


DESIGN P.Y
DRAWN P.Y
CHECKED A.R

TYPICAL  
 CROSS SECTION  
 County Road 2 Class EA

PLATE NO.  
 X-3

PROPOSED COUNTY ROAD 2


33.31m EXISTING ROW

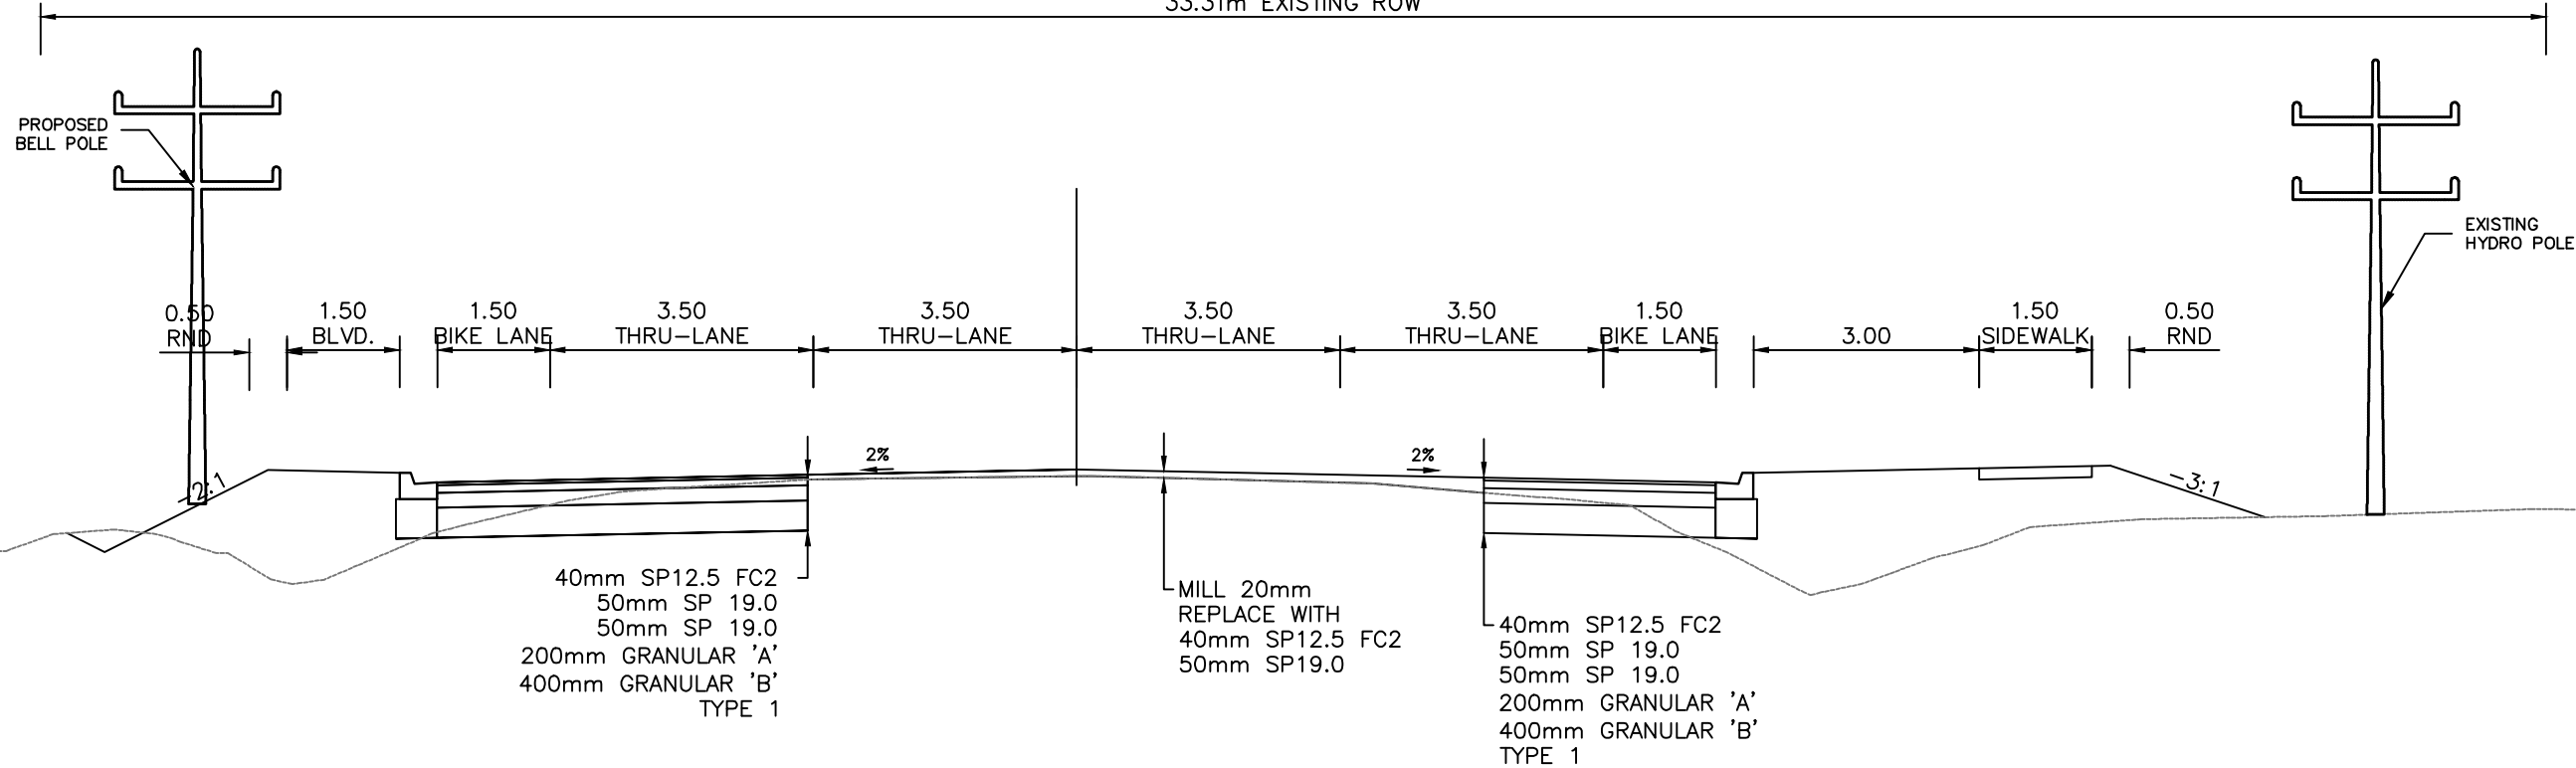

SECTION D-D  
STATION 14+800.00

FILENAME: C:\Users\pyu\documents\c3d temporary file\AcPublish\_2724\j-typicals-V3.dwg  
 PLOTDATE: Jul 13, 2015 - 7:56am  
 PLOTTED BY: PYU

No.	DATE	REVISIONS	BY

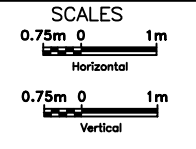


DESIGN P.Y
DRAWN P.Y
CHECKED A.R

TYPICAL  
CROSS SECTION  
County Road 2 Class EA

PLATE NO.  
X-4

  
 PROPOSED COUNTY ROAD 2


46.23m EXISTING ROW

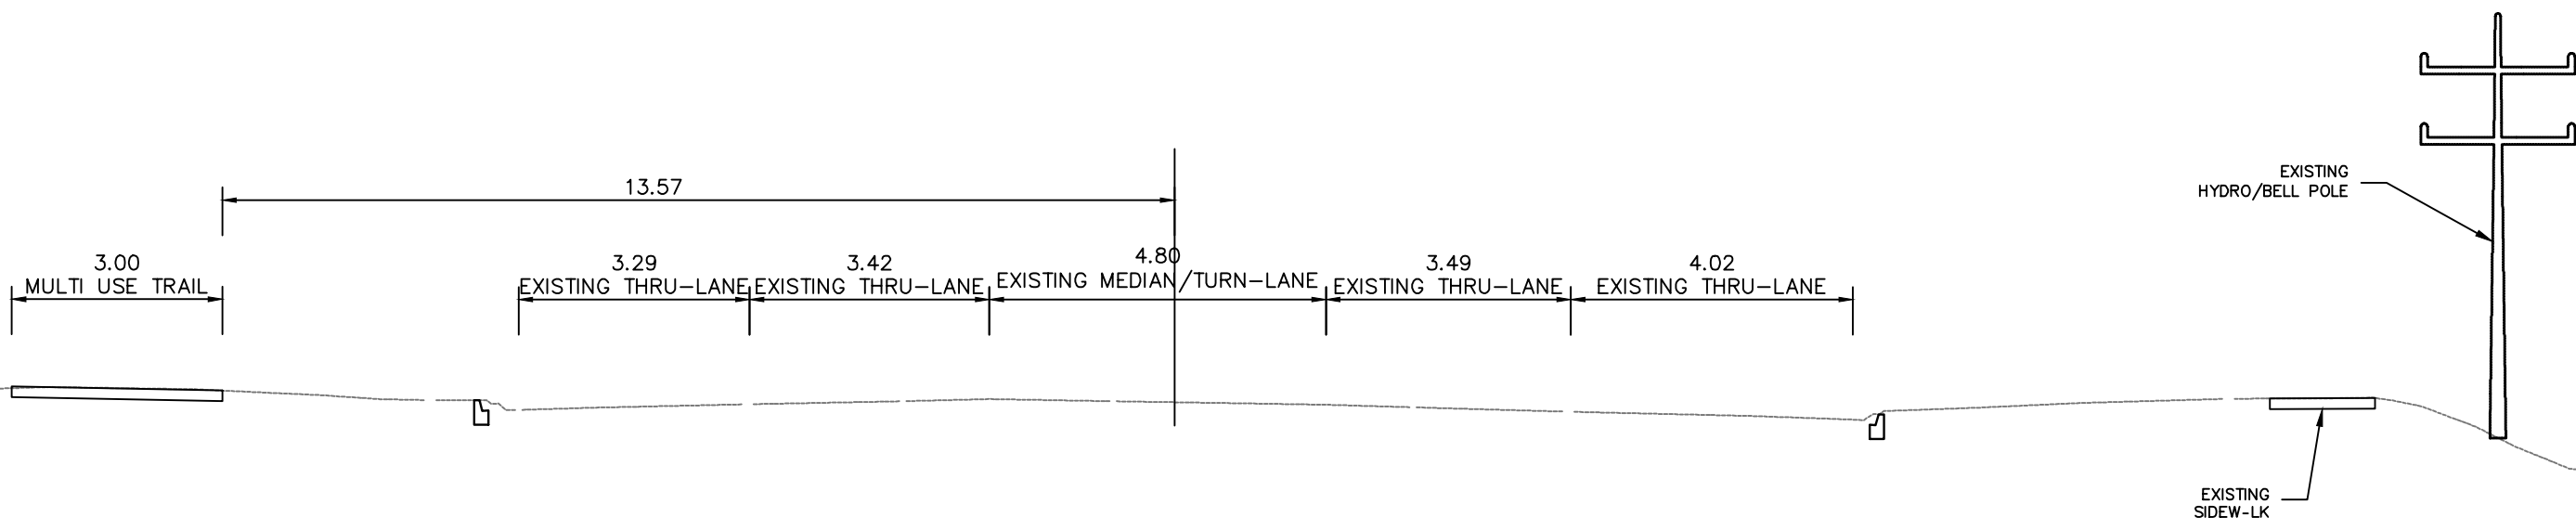

SECTION E-E  
 STATION 15+700.00

FILENAME: C:\Users\pyu\documents\c3d temporary file\AcPublish\_2724\j-typical-V3.dwg  
 PLOTDATE: Jul 13, 2015 - 7:56am  
 PLOTTED BY: PYU

No.	D-TE	REVISIONS	BY

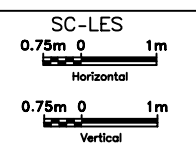

DESIGN P.Y
DR-WN P.Y
CHECKED -R

**TYPICAL  
 CROSS SECTION**  
 County Road 2 Class EA

PL-TE NO.  
**X-5**